


NORTE

GM-SA1

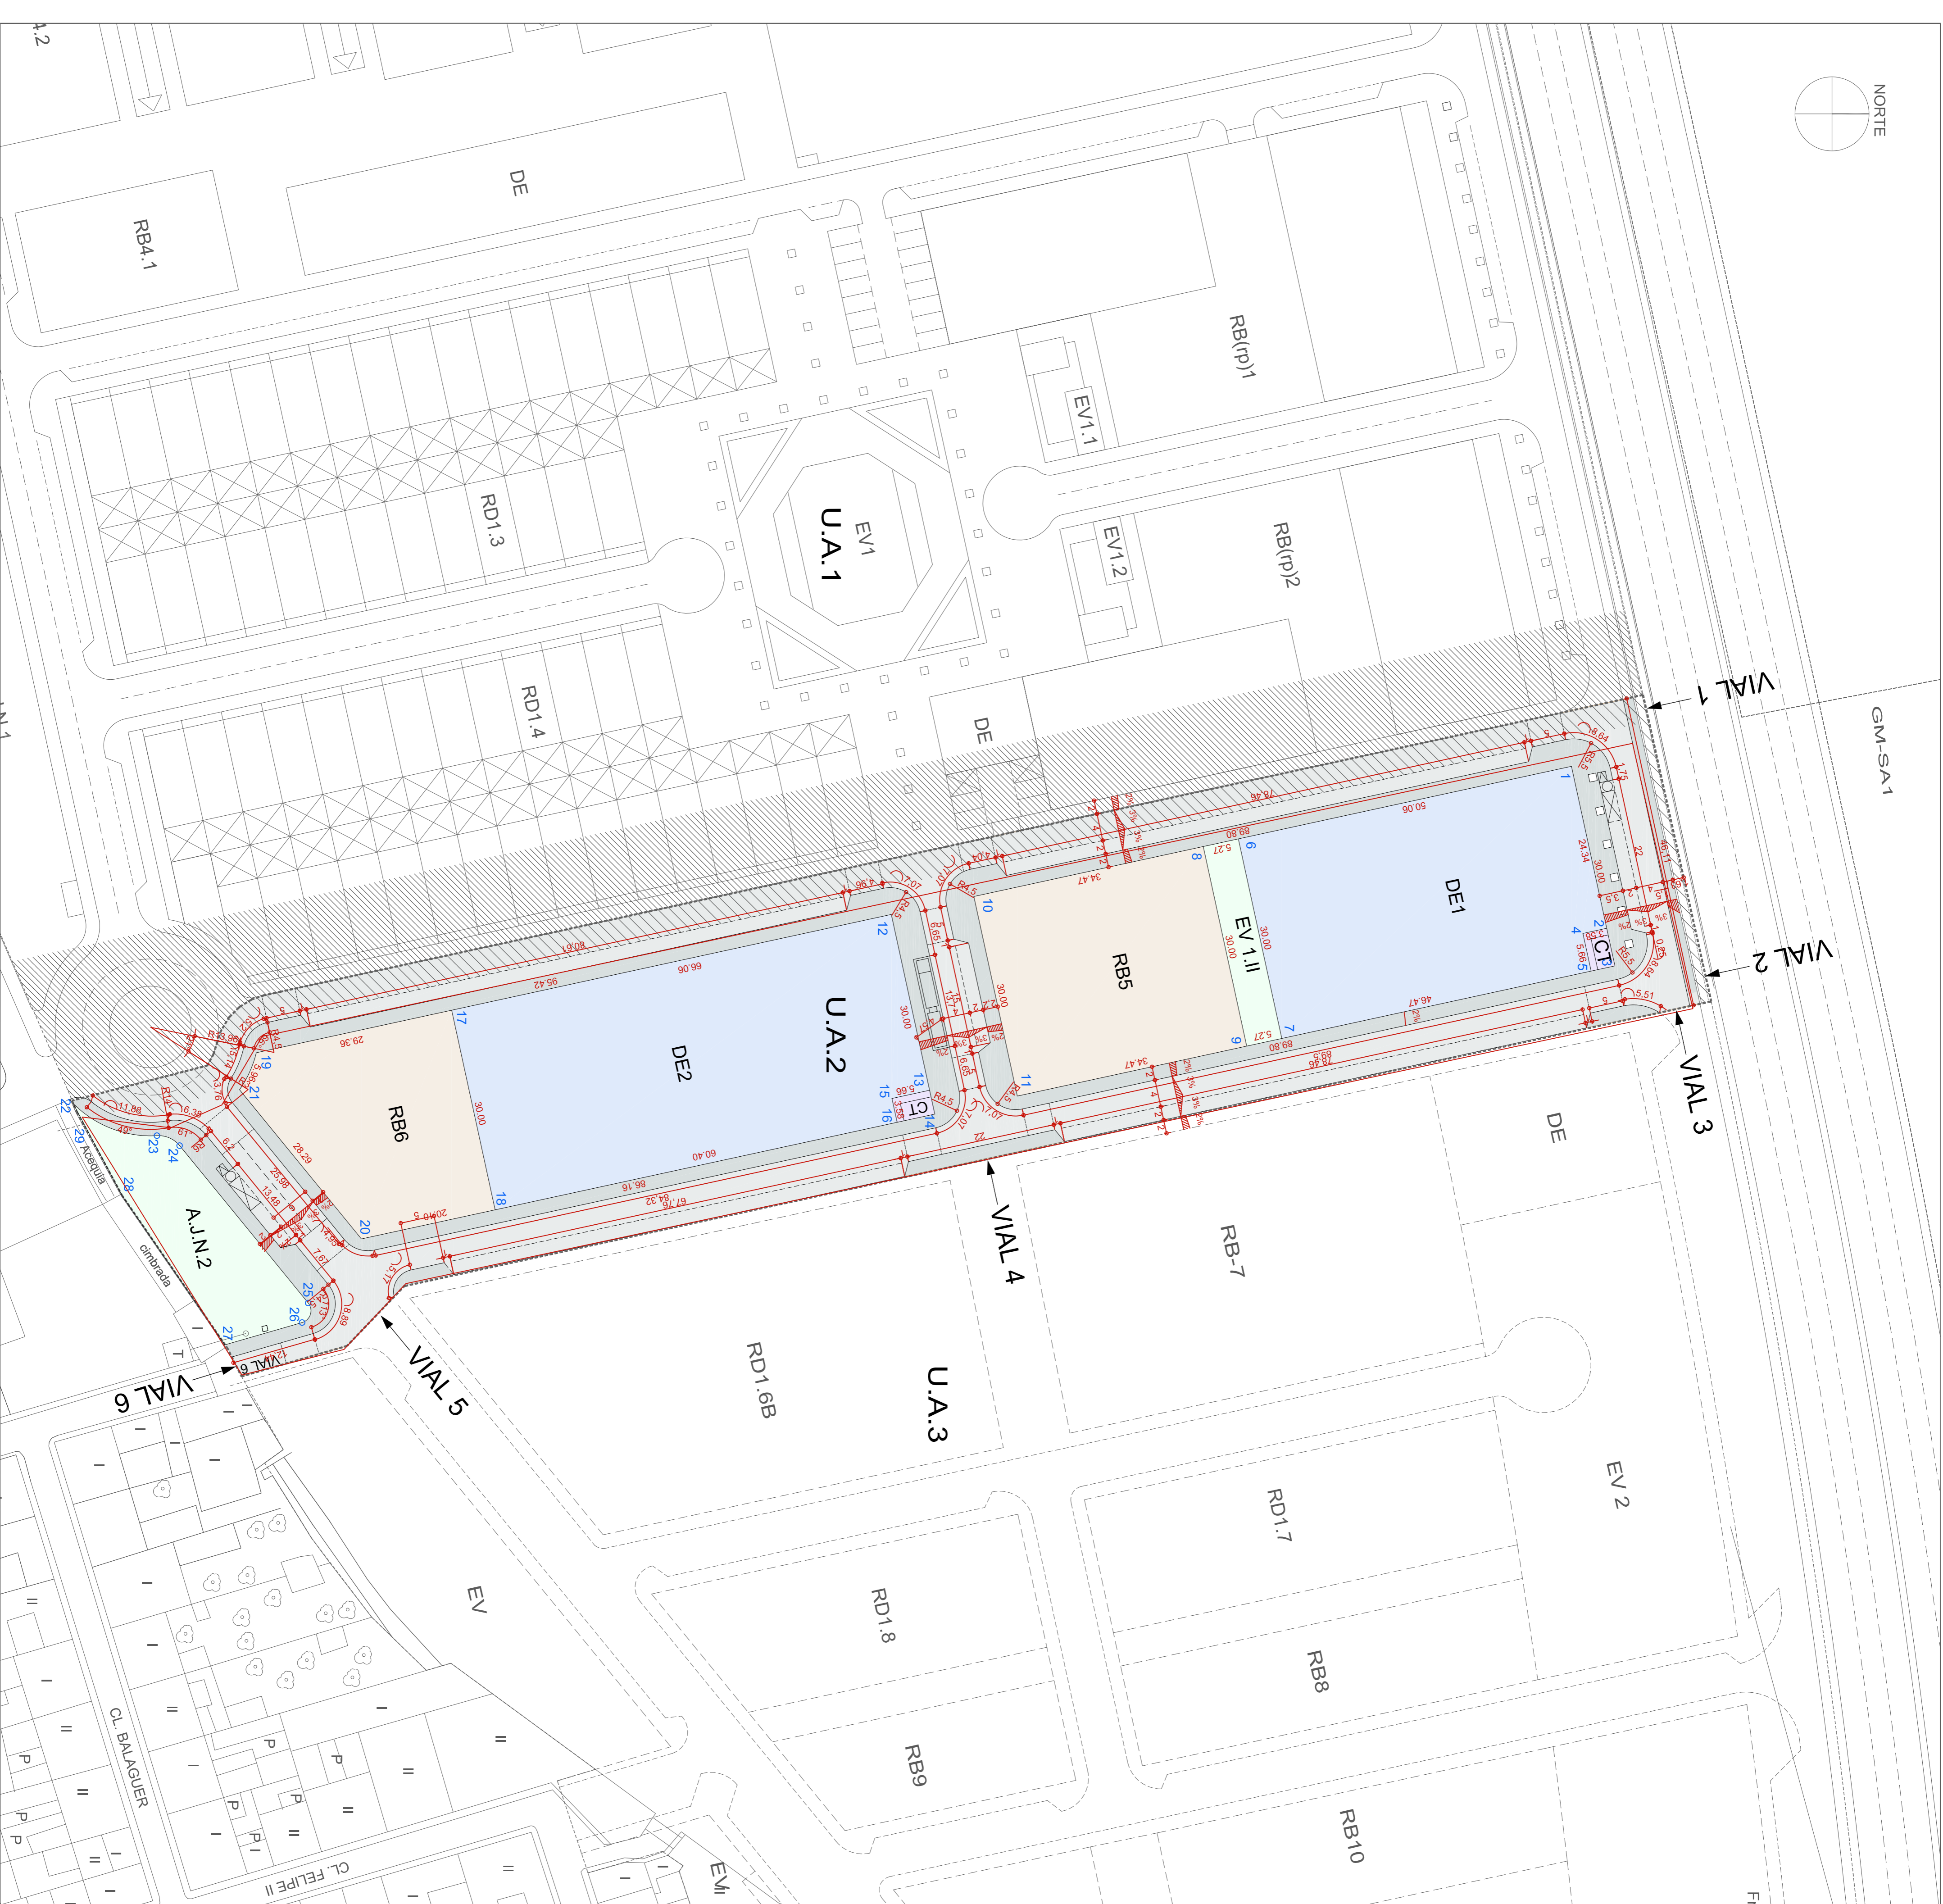

U.A.1 (YA URBANIZADA)
 PERIMETRO DE LA U.A.2
 SERVICIOS YA EJECURADOS POR LA UA1 DENTRO DE LA U.A.2

PUNTO	X	Y
1	664.255,93	4.201.488,99
2	664.279,71	4.201.494,17
3	664.285,23	4.201.495,40
4	664.280,47	4.201.490,69
5	664.285,75	4.201.491,84
6	664.266,58	4.201.440,10
7	664.295,89	4.201.446,49
8	664.267,70	4.201.434,95
9	664.297,01	4.201.441,33
10	664.275,04	4.201.401,27
11	664.304,35	4.201.407,65
12	664.277,67	4.201.389,15
13	664.303,49	4.201.394,77
14	664.306,97	4.201.395,65
15	664.304,70	4.201.389,24
16	664.308,19	4.201.390,00
17	664.291,74	4.201.324,61
18	664.321,05	4.201.330,99
19	664.298,00	4.201.295,86
20	664.325,33	4.201.331,35
21	664.303,42	4.201.293,45
22	664.305,59	4.201.269,14
23	664.310,17	4.201.281,33
24	664.311,63	4.201.284,67
25	664.334,73	4.201.303,54
26	664.337,60	4.201.302,65
27	664.340,84	4.201.291,41
28	664.318,76	4.201.276,18
29	664.306,59	4.201.269,57

PROYECTO DE URBANIZACION DE LA UA2 DEL ZM-SA1
 SANTO ANGEL (MURCIA)

REPLANTEO Y COORDENADAS UTM

1:500
 01/2019
 2U.01

PROMOTOR:
 JUNTA DE COMPENSACION DE LA UA2 DEL ZM-SA1
 ARQUITECTO:
 JOAQUIN FERNANDEZ CASTRO